
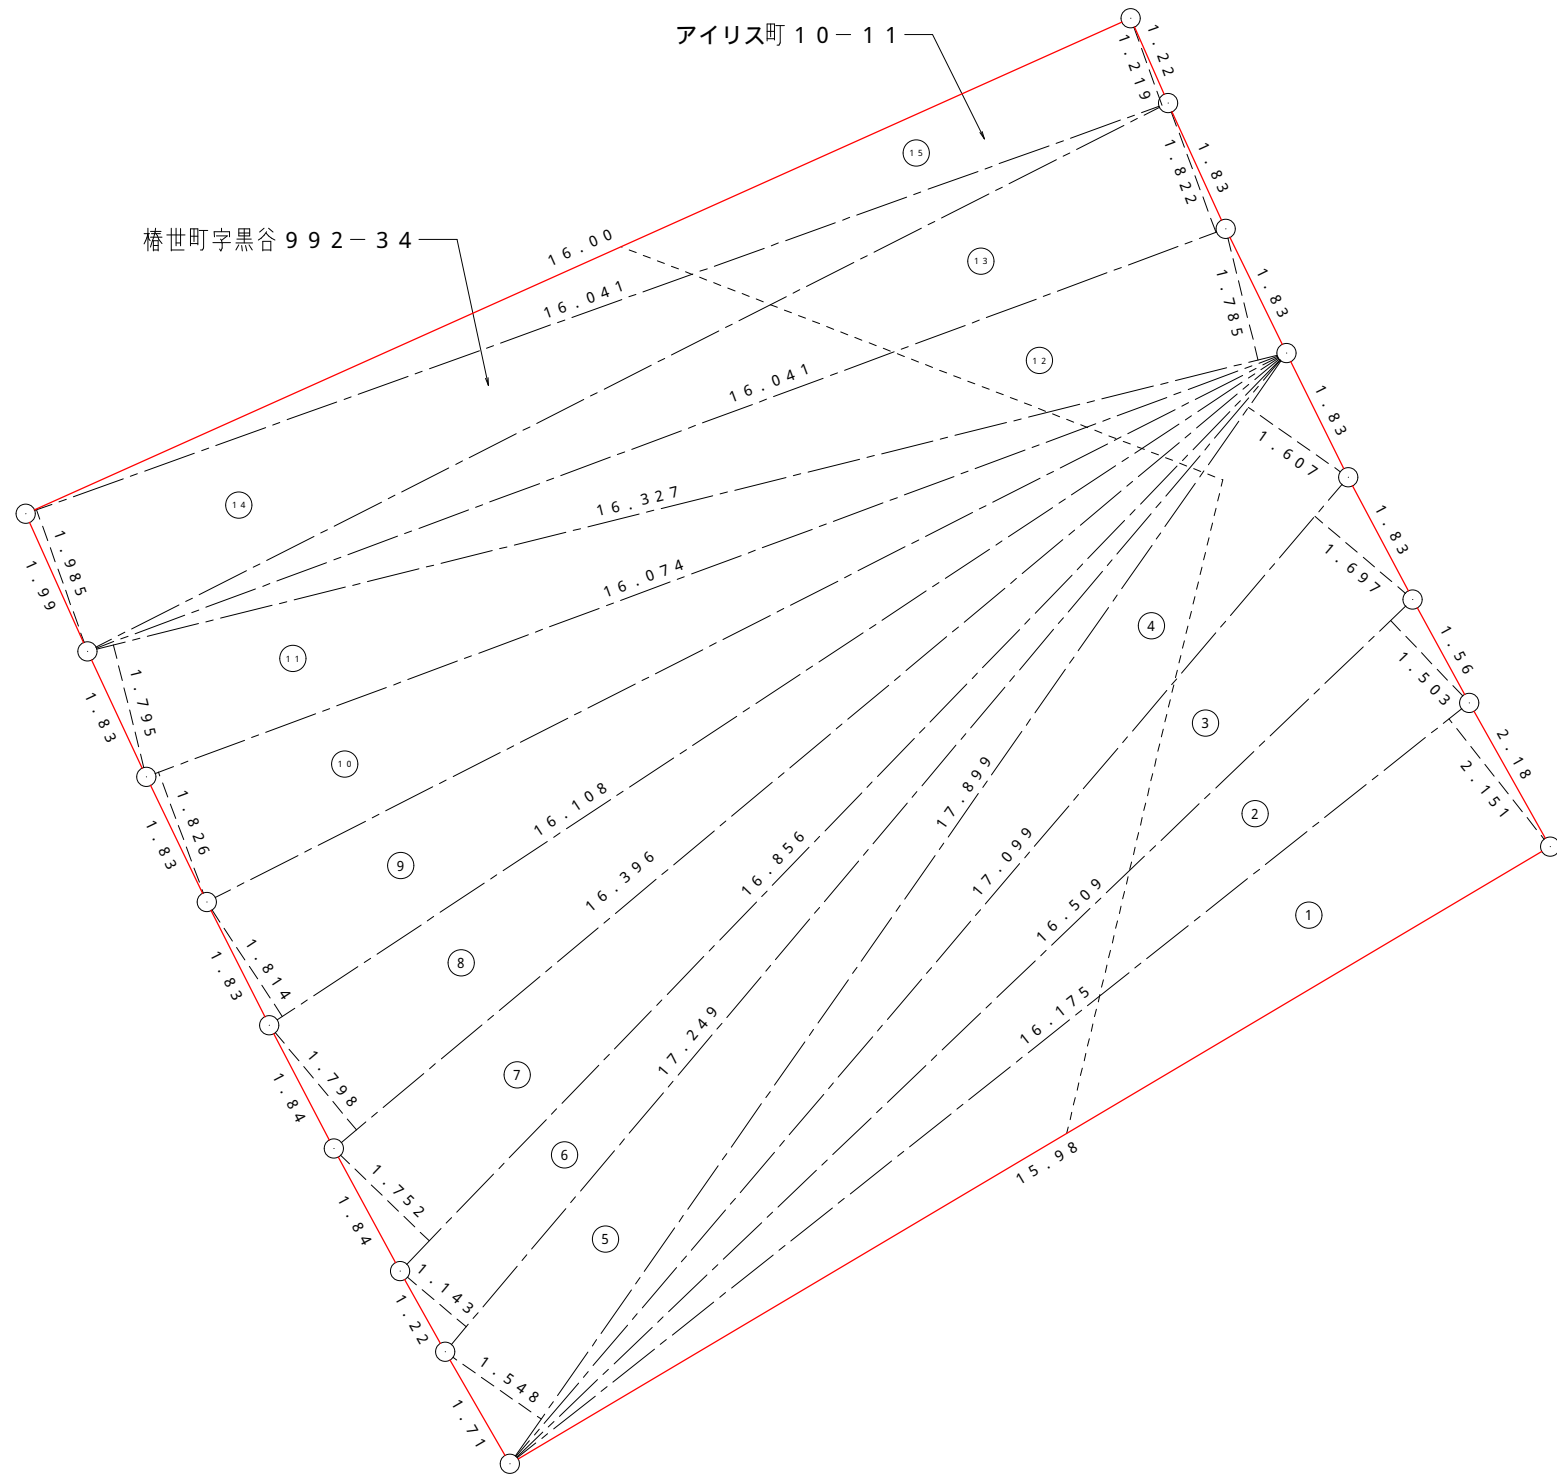


土地丈量図

所在：亀山市アイリス町10番地11，黒谷992番地34

(区画番号 1 - 1 - 2)

S = 1 : 100

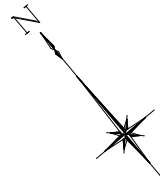

地番 10-11, 992-34			
NO	底辺	高さ	倍面積
1	16.175	2.151	34.792425
2	16.509	1.503	24.813027
3	17.099	1.697	29.017003
4	17.899	1.607	28.763693
5	17.899	1.548	27.707652
6	17.249	1.143	19.715607
7	16.856	1.752	29.531712
8	16.396	1.798	29.480008
9	16.108	1.814	29.219912
10	16.074	1.826	29.351124
11	16.327	1.795	29.306965
12	16.327	1.785	29.143695
13	16.041	1.822	29.226702
14	16.041	1.985	31.841385
15	16.041	1.219	19.553979
合計			421.464889
1/2			210.7324445
地積			210.73 m ²